


Light 60 Art. 10060

Trockenbau/Strutture a secco/Dry construction/Cloison sèche

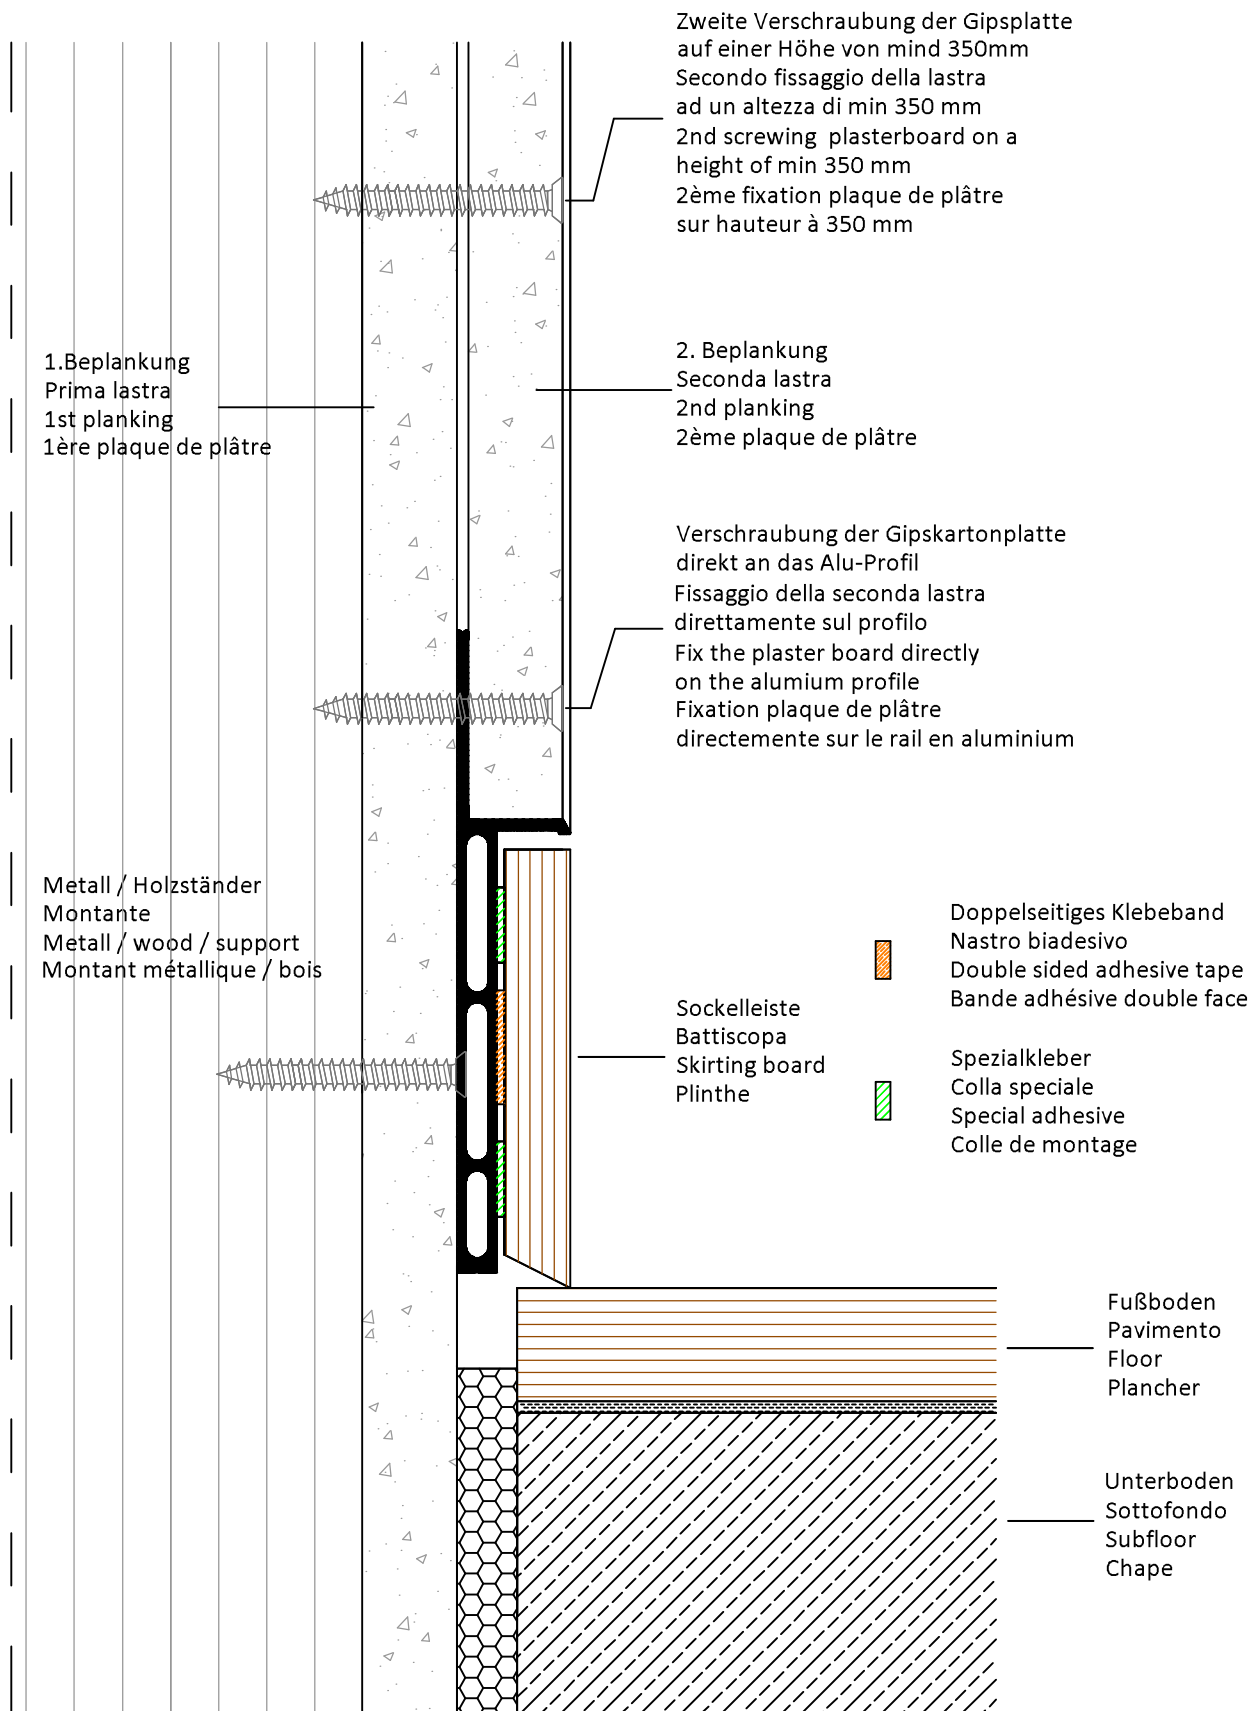

AGS-Systems - 39025 Naturno (Italy)

Drawing	Art. 10060	Scala 1:1	Date	16/12/2010
This drawing is copyright by AGS-systems and exclusive, protected by law and cannot reproduced without written affirmation				AGS-systems - 39025 Naturno (Italy) Stava 47B tel. 0039 0473 666376 - info@ags-systems.com