


Einklickbares Putznetz  
 Rete anticrepa da incastrare  
 Mesh to snap in  
 Filet de support d'enduit clipsable

Eff. Mauerlichte / Foro muratura / Wall aperture / Distance entre plateau

≥ 70 mm

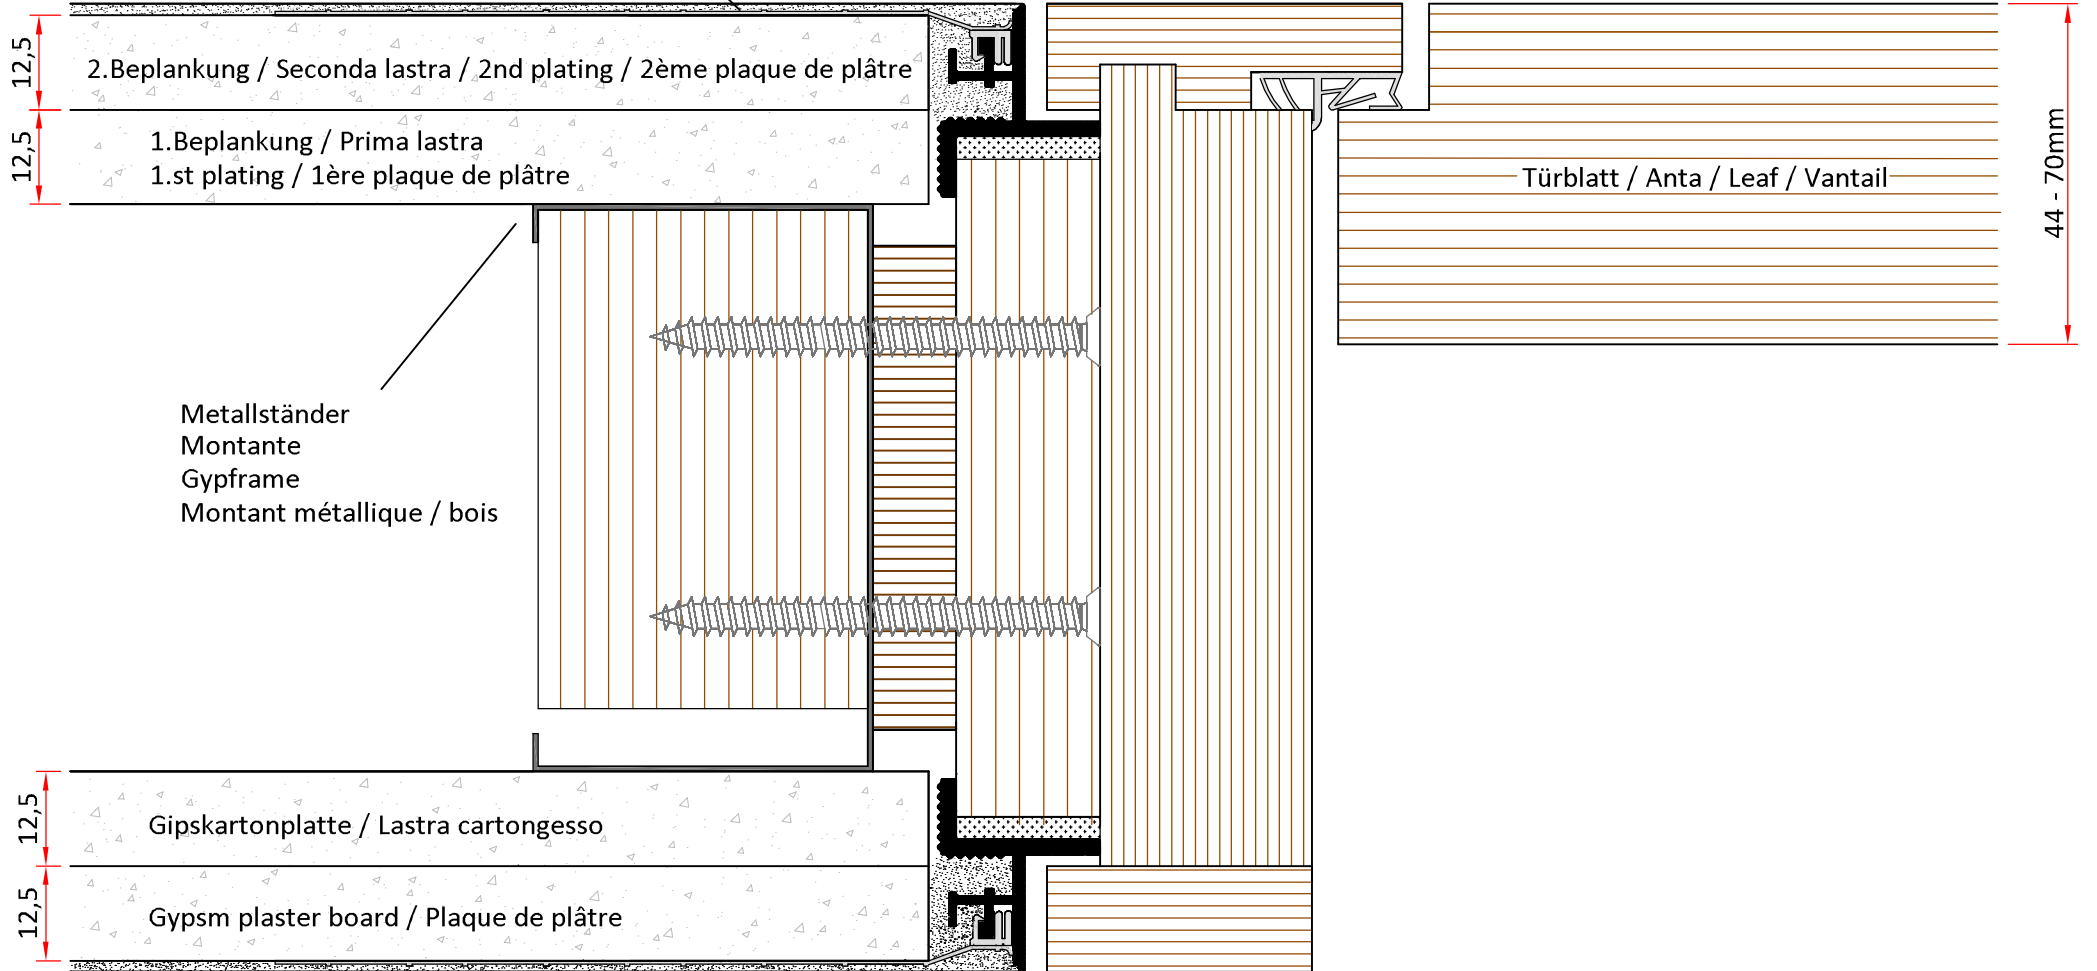

2. Beplankung / Seconda lastra / 2nd plating / 2ème plaque de plâtre

1. Beplankung / Prima lastra  
 1.st plating / 1ère plaque de plâtre

Metalständer  
 Montante  
 Gypframe  
 Montant métallique / bois

Gipskartonplatte / Lastra cartongesso

Gypsum plaster board / Plaque de plâtre

Türblatt / Anta / Leaf / Vantail

44 - 70mm

Einklickbares Putznetz  
 Rete anticrepa da incastrare  
 Mesh to snap in  
 Filet de support d'enduit clipsable

AGS-Systems - 39025 Naturno (Italy)		
Drawing	TFN Art.nr. 10115	
Scala 1:1	Date	09 01 2015
	Modified	