


Einklickbares Putznetz  
 Rete anticrepa da incastrare  
 Mesh to snap in  
 Filet de support d'enduit clipsable

Eff. Mauerlichte / Foro muratura / Wall aperture / Distance entre plateau

≥ 70 mm

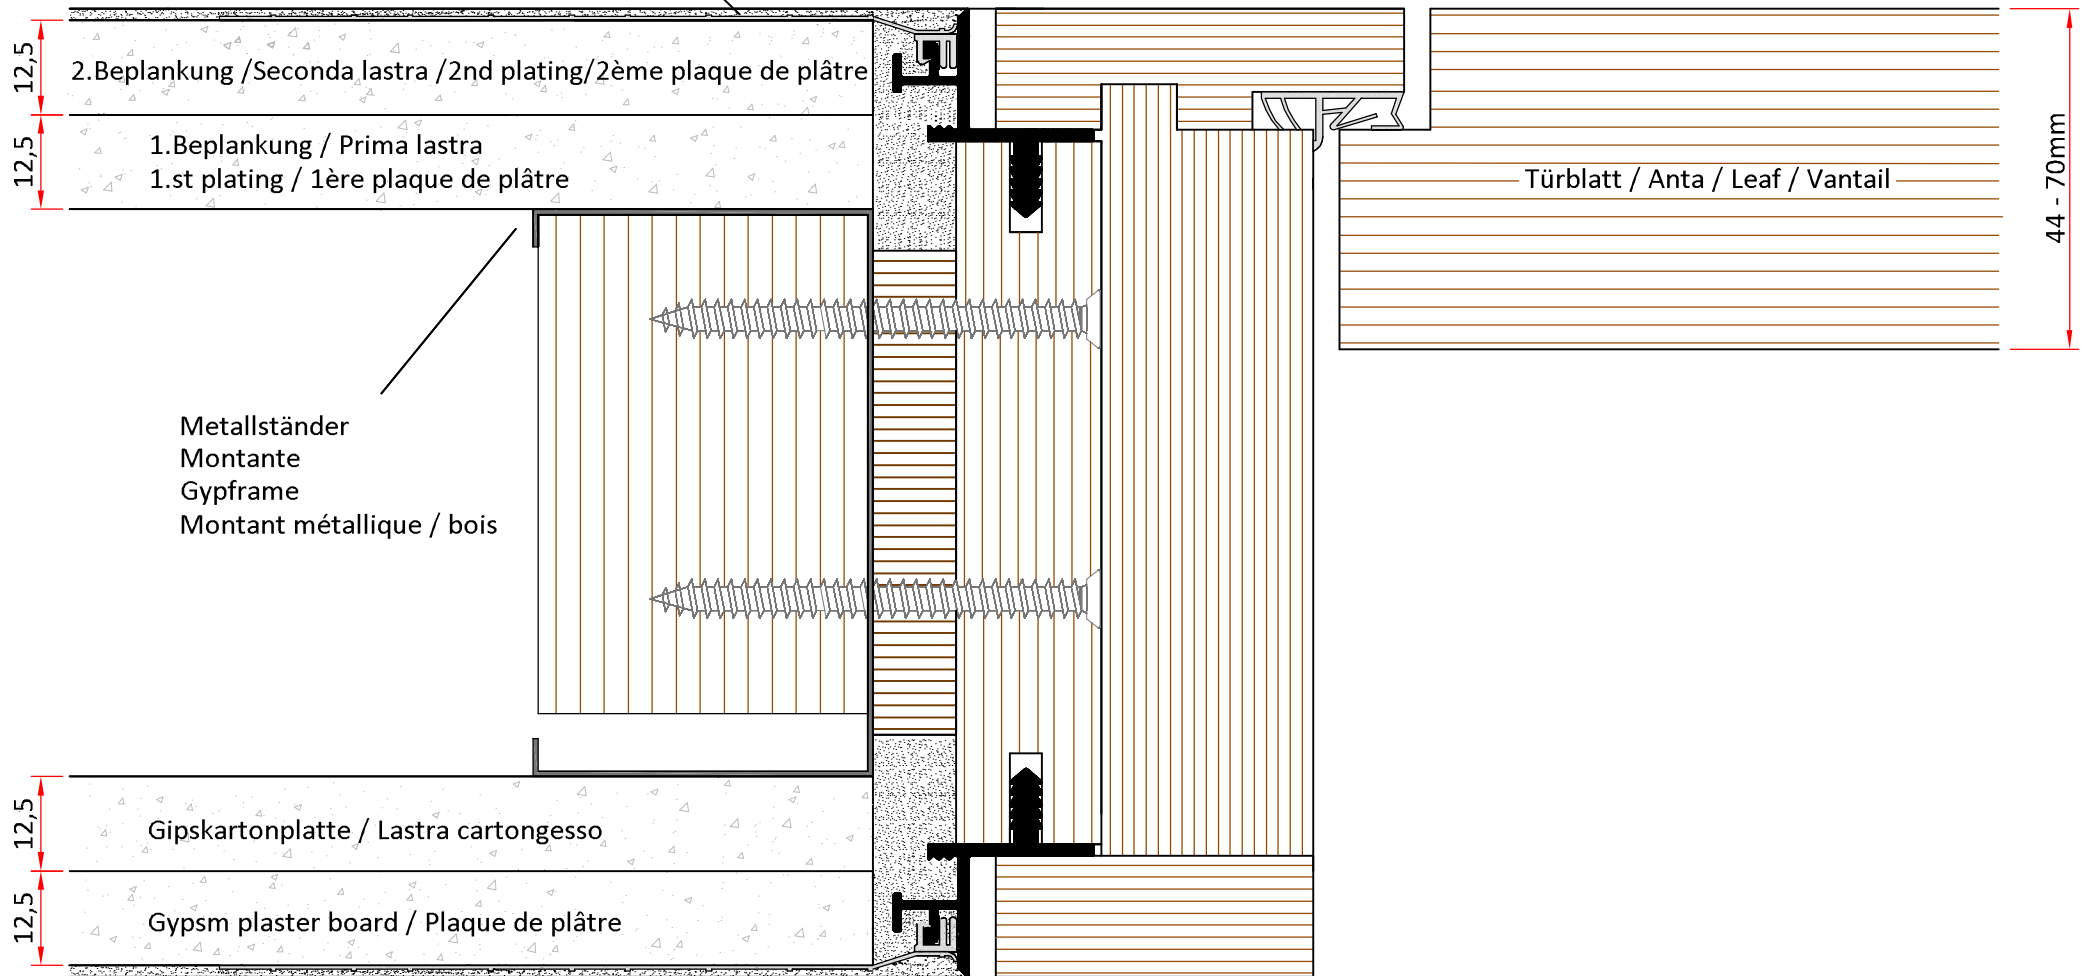

12,5

12,5

12,5

12,5

44 - 70mm

2.Beplankung / Seconda lastra / 2nd plating / 2ème plaque de plâtre

1.Beplankung / Prima lastra  
 1.st plating / 1ère plaque de plâtre

Metallständer  
 Montante  
 Gypframe  
 Montant métallique / bois

Gipskartonplatte / Lastra cartongesso

Gypsm plaster board / Plaque de plâtre

Türblatt / Anta / Leaf / Vantail

Einklickbares Putznetz  
 Rete anticrepa da incastrare  
 Mesh to snap in  
 Filet de support d'enduit clipsable

AGS-Systems - 39025 Naturno (Italy)		
Drawing	TL Art.nr. 10110	
Scala 1:1	Date	09 01 2015
	Modified	

This drawing is copyright by AGS-systems and exclusive, protected by law and cannot reproduced without written affirmation  
 AGS-systems - 39025 Naturno (Italy) Stava 47B  
 tel. 0039 0473 666376 - info@ags-systems.com